

PROJECT NOTES:

PROJECT OWNER:
 CASCADIA DEVELOPMENT, LLC
 3520 WEST WASHINGTON, #1
 YAKIMA, WA 98903
CONTACT:
 JUSTIN YOUNKER
 PHONE: 509-480-0642
 EMAIL: JUSTIN@CASCADIADVELOPMENT.COM

PROPERTY OWNER:
 HEALTH ROGONS, INC.
 3500 LENOX RD. STE B10
 ATLANTA, GA 30326

ESTIMATED PROJECT VALUATION / START DATE:
 \$1 MILLION WITH A SPRING 2011 START

PROJECT ADDRESS:
 4515 SOUTH FREYA STREET, SPOKANE WA 99223

PARCEL NUMBER:
 34031.0007

OCCUPANCY CLASSIFICATION:
 GROUP 1-1 CONDITION 2, LICENSED CARE FACILITIES WAC 388-10A

CONSTRUCTION TYPE:
 V-A SINGLE STORY SPRINKLERED STRUCTURE WITH FIRE ALARM



POSTON ARCHITECTS
 8503 KAIL DRIVE
 YAKIMA, WA 98908
 T: 509.961.7404
 F: 509.972.4121
 E: postarch@charter.net

DESIGN TEAM

OWNER

Cascadia Development LLC

PROJECT

NEW BUILDING FOR
Fieldstone Memory Care Spokane
 Spokane, WA

REV PLAN

REGISTRATION

REVISIONS

Date	Description
	Pre-development application - site plan

SHEET CONTENTS


SITE PLAN

PROJECT NOTES
 OVERALL SITE PLAN


PA NO: 1642
 FILE: A0.1 Site plans.dwg
 SCALE: SEE DRAWING
 DATE: 11.28.16

SHEET NUMBER


A0.1

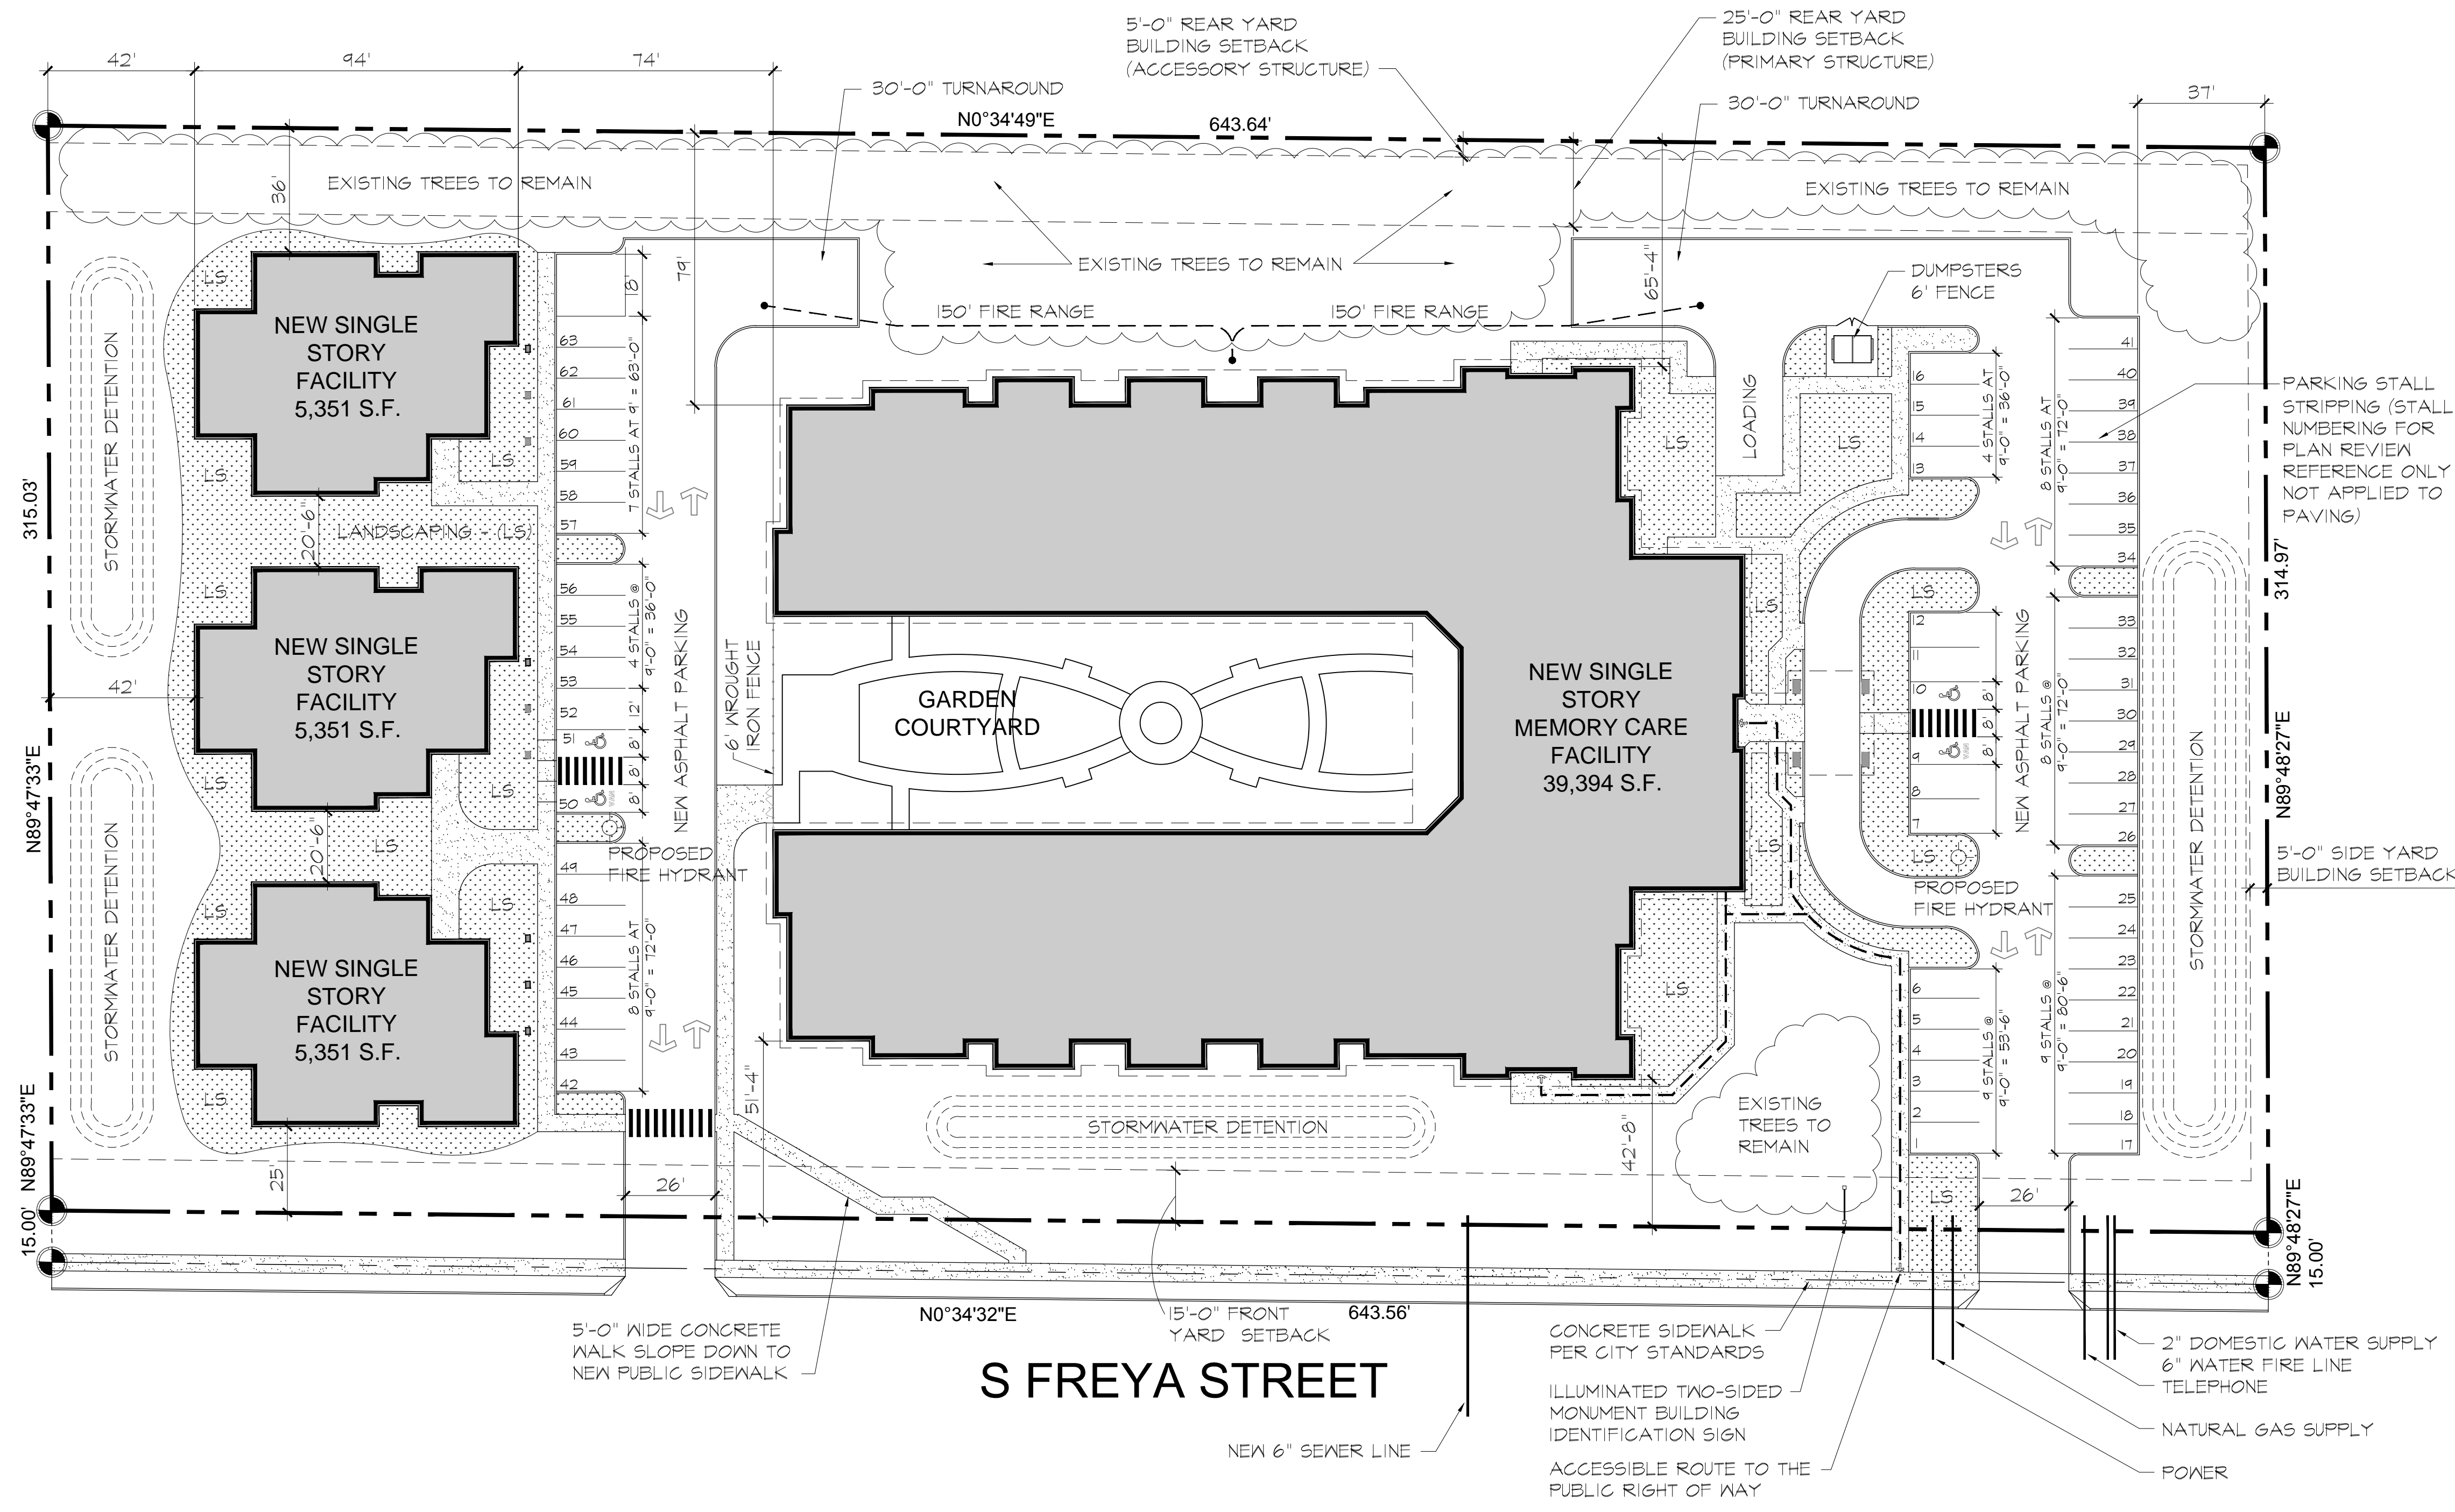

VICINITY MAP

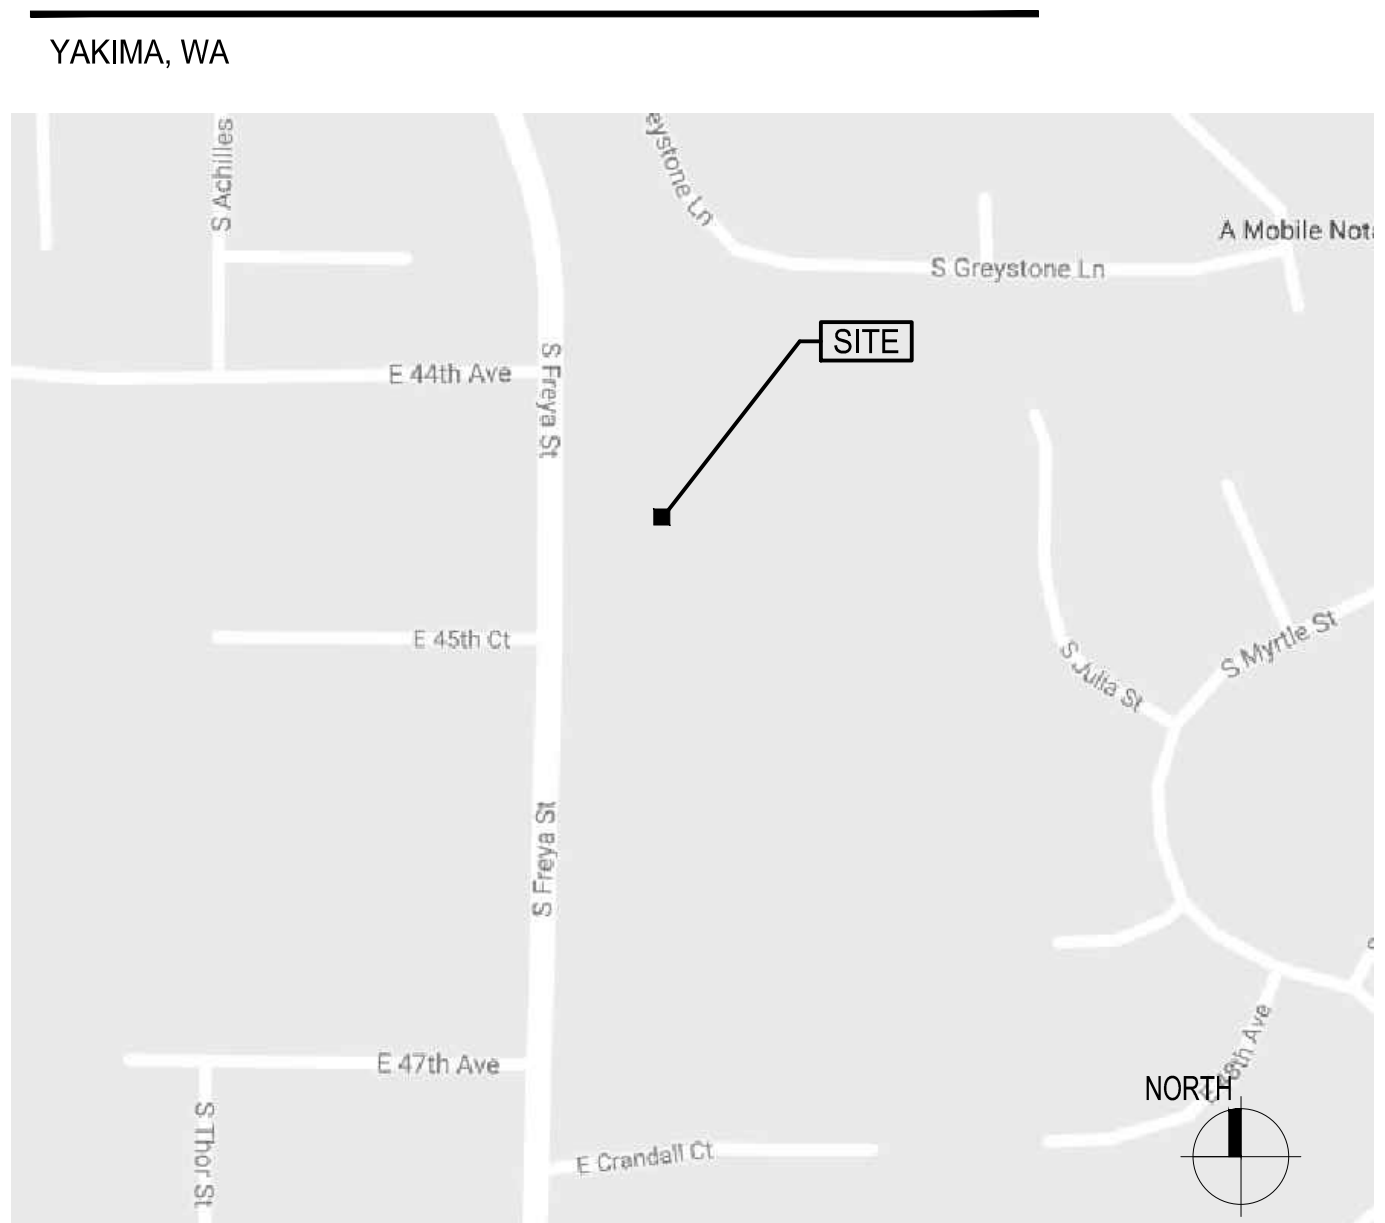

SITE AERIAL:

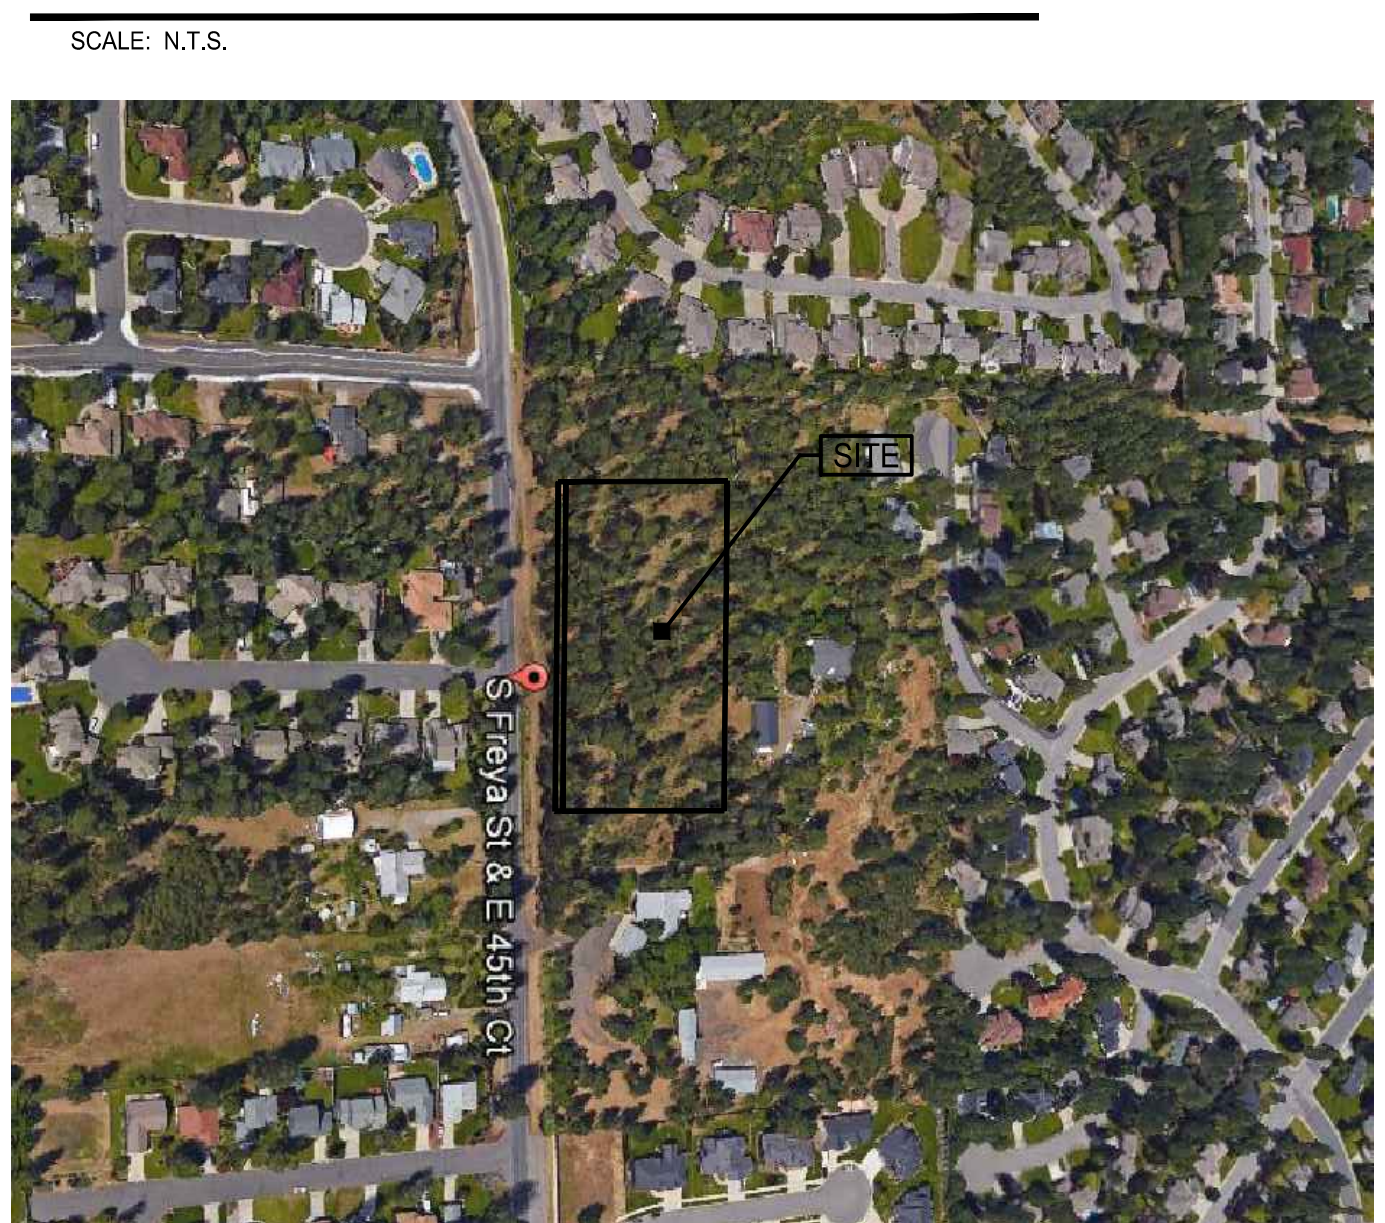

1 SITE PLAN
 SCALE: 1" = 30'-0"